




WEST REAR ELEVATION " 3 " 1:100

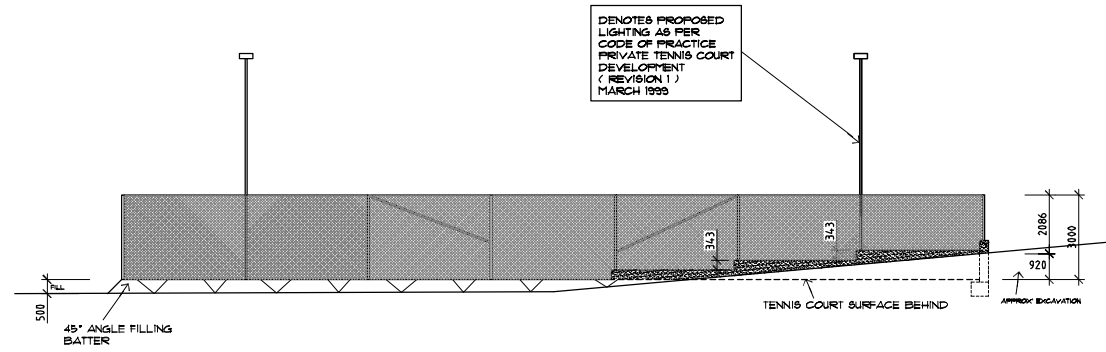


NORTH SIDE ELEVATION " 2 " 1:100

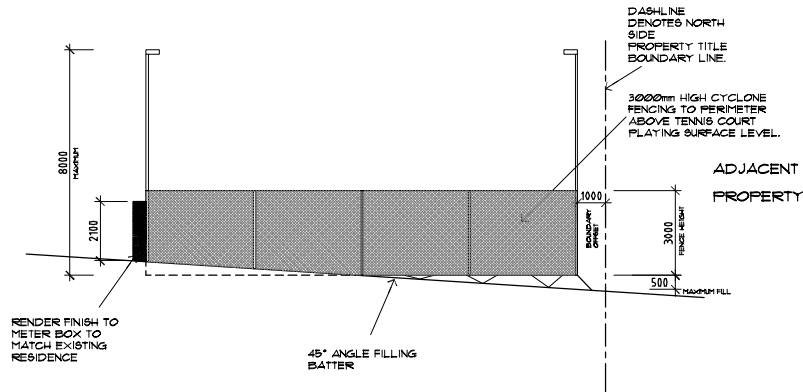

EAST FRONT ELEVATION " 1 " 1:100

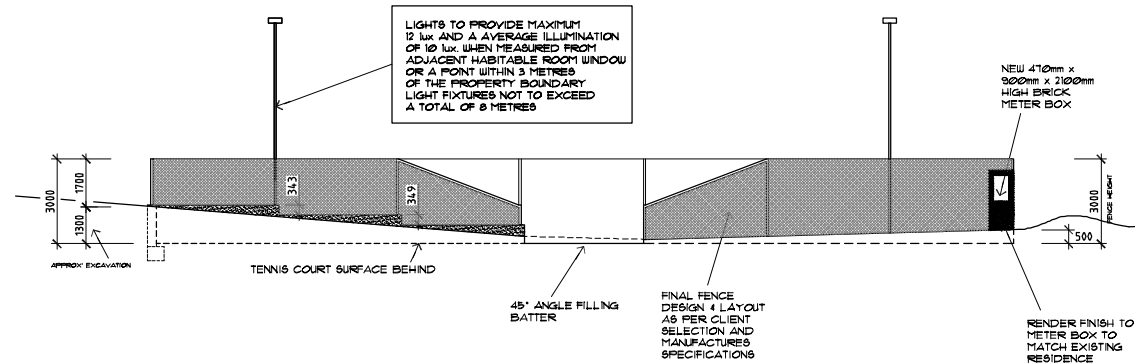

SOUTH SIDE ELEVATION " 4 " 1:100

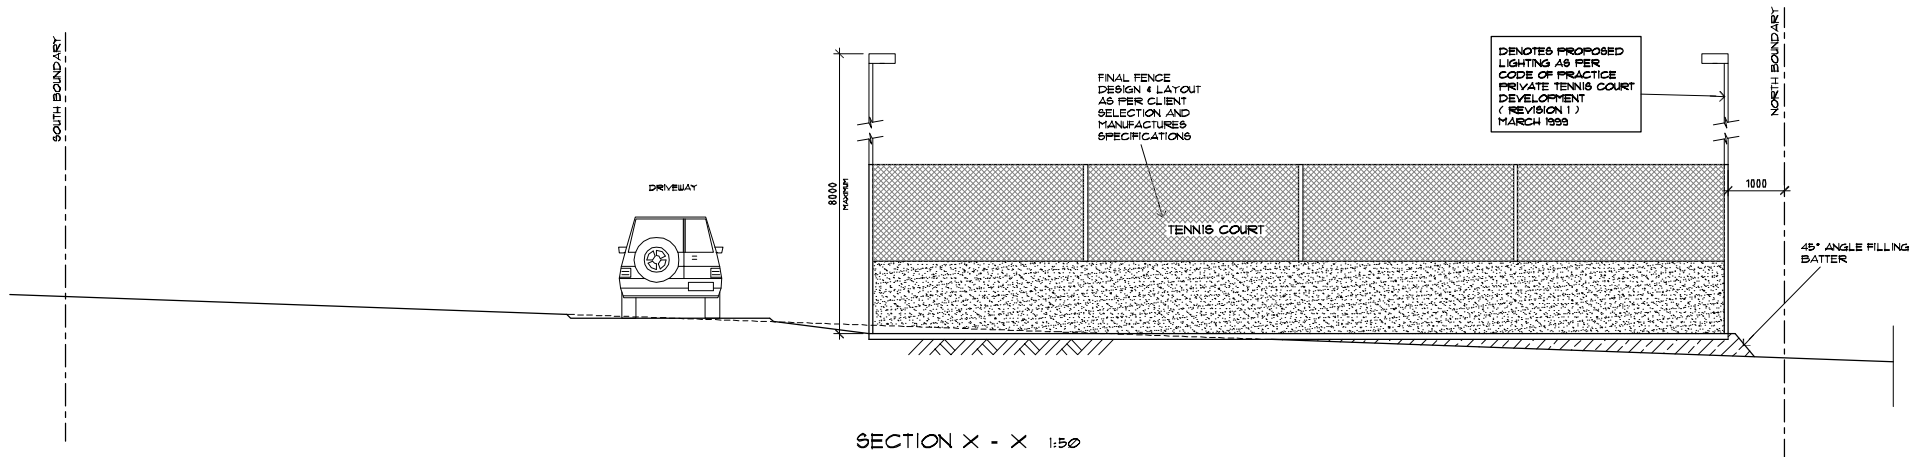

SECTION X - X 1:50